
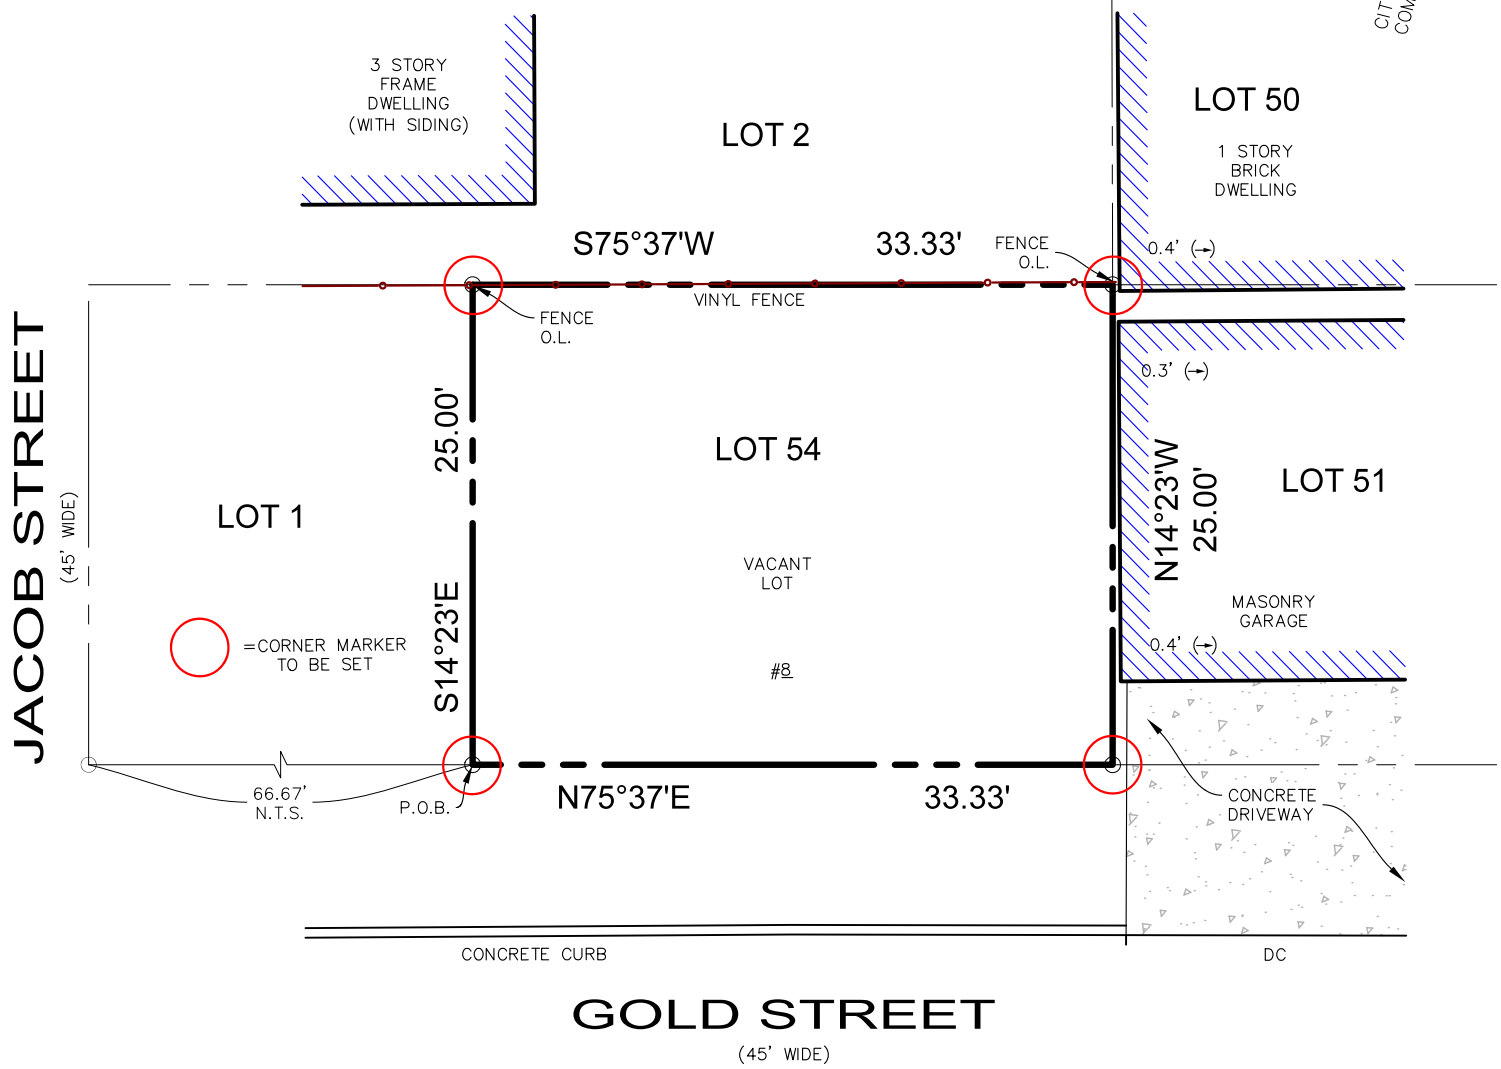


GRAPHIC SCALE (In Feet)  
1 inch = 10' ft.

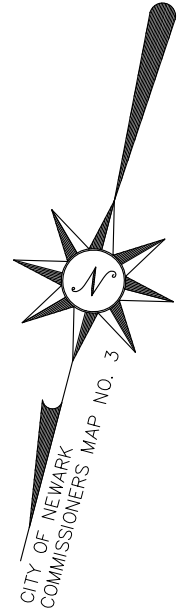

**AREA:**

833 SQ FT OR  
0.019 ACRES

**THIS SURVEY IS CERTIFIED TO:**

INVEST NEWARK

**NOTES:**

1. UNAUTHORIZED ALTERATION OR ADDITION TO A SURVEY MAP BEARING A LICENSED LAND SURVEYOR'S SEAL IS A VIOLATION OF THE NEW JERSEY LAW. ONLY SURVEY MAPS WITH THE SURVEYOR'S EMBOSSED SEAL ARE GENUINE TRUE AND CORRECT COPIES OF THE SURVEYOR'S ORIGINAL WORK AND OPINION.
2. CERTIFICATIONS INDICATED HEREON SHALL RUN ONLY TO THE PERSON FOR WHOM THE SURVEY IS PREPARED AND ON THEIR BEHALF TO THE TITLE COMPANY, GOVERNMENTAL AGENCY AND LENDING INSTITUTION LISTED HEREON, AND TO THE ASSIGNEES OF THE LENDING INSTITUTIONS. CERTIFICATIONS ARE NOT TRANSFERABLE TO THE ADDITIONAL INSTITUTIONS OR SUBSEQUENT OWNERS.
3. THIS SURVEY HAS BEEN PREPARED FOR THE PURPOSE OF CONVEYANCE OF TITLE ONLY AND IS SUBJECT TO ANY EASEMENTS, GRANTS, RESTRICTIONS, RIGHT-OF-WAYS AND CONDITIONS OF RECORD AND SUCH STATE OF FACTS WHICH AN ACCURATE AND CURRENT ABSTRACT OF TITLE MIGHT DISCLOSE.
4. CORNER MARKERS TO BE SET AT A LATER DATE.

**SURVEY OF PROPERTY KNOWN AS:**

TAX MAP LOT 54, BLOCK 303  
STREET No. 8 GOLD STREET  
CITY OF NEWARK, COUNTY OF ESSEX,  
STATE OF NEW JERSEY

<b>SCALE:</b> 1"=10'	<b>DRAWN BY:</b> A.S.	<b>CHECK BY:</b> N.M.	<b>PROJECT #:</b> NJ22-0443	<b>SHEET #:</b> 1 OF 1
-------------------------	--------------------------	--------------------------	--------------------------------	---------------------------



**ALLSTATE MAPPING & LAYOUT**  
A PROFESSIONAL SURVEY AND MAPPING GROUP  
CERTIFICATE OF AUTHORIZATION: 24GA28278000  
230 BROAD STREET, 2L TEL: 973-255-5020  
BLOOMFIELD, NJ. 07003 FAX: 973-288-2650  
www.allstatemapping.com

NARINDRA D. MOHAN, P.L.S.      N.Y. LIC NO. 051100  
RAYMOND P. FELDMAN, P.L.S.      N.Y. LIC. NO. 050701  
MICHAEL H. SAPERSTEIN, P.L.S.      P.A. LIC. NO. 052337E  
N.J. LIC. NO. 037606

DATE: JANUARY 16, 2023